



*Reverse
needed*

FIXED SIPHON ON A RISER PIPE

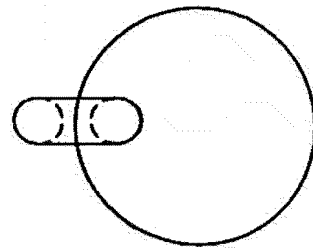

TOP VIEW OF RISER
SHOWING FIXED
SIPHON

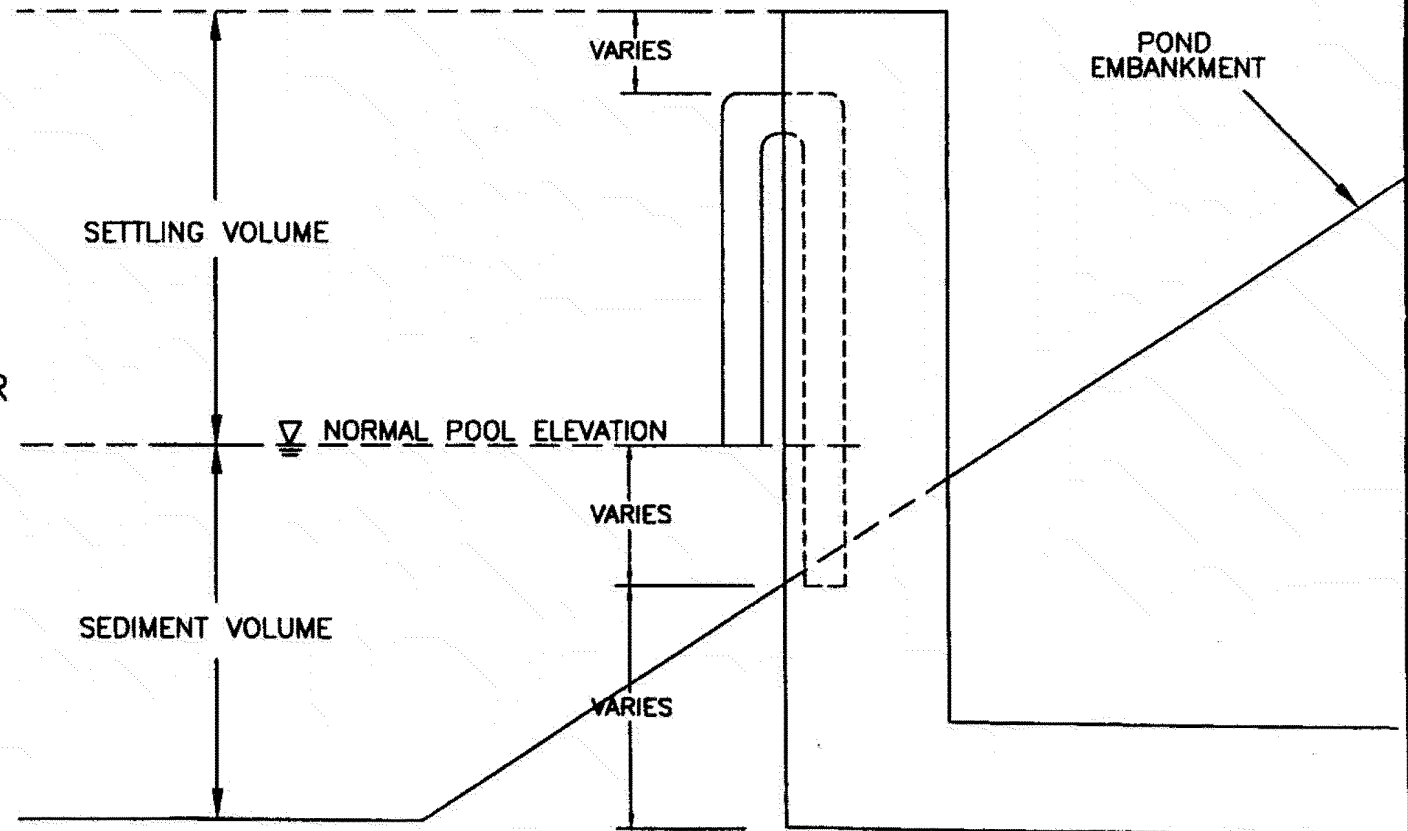

PLANNED UNPROTECTED DEWATERING MAY OCCUR AT ANY ELEVATION WITHIN THE SETTLING VOLUME, WITH THE BOTTOM OF THE SETTLING VOLUME BEING THE LOWEST ELEVATION THAT UNPROTECTED DEWATERING MAY OCCUR.

NOT TO SCALE

O.D.N.R. DIVISION OF MINES
AND RECLAMATION

DRAWING: 3

DATE: 7/96